

C UNIT


B UNIT

A UNIT


A UNIT

B UNIT



C UNIT

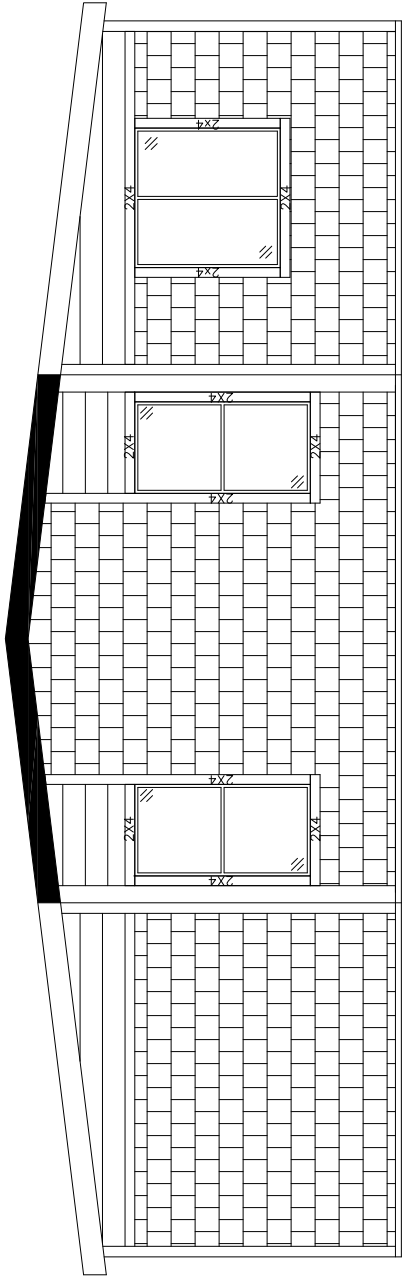

FRONT ELEVATION

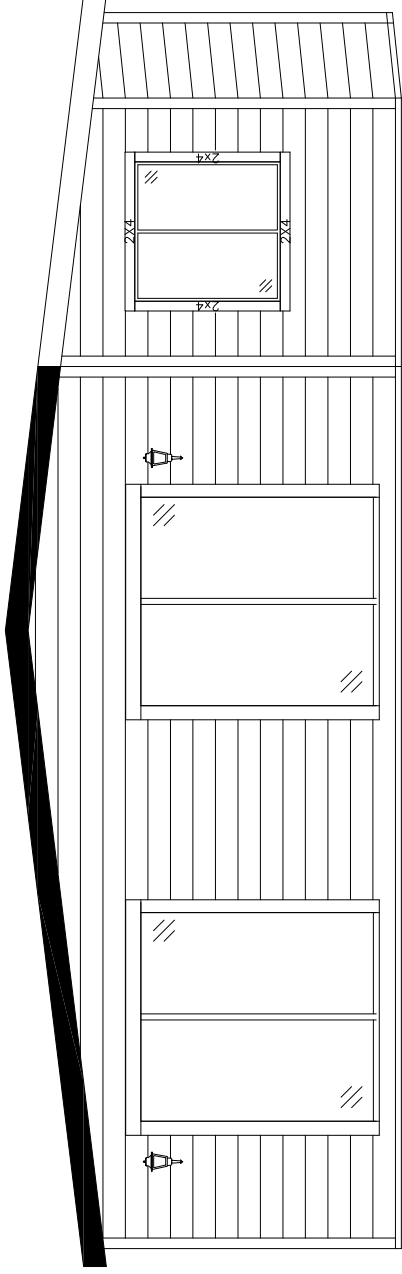

REAR ELEVATION

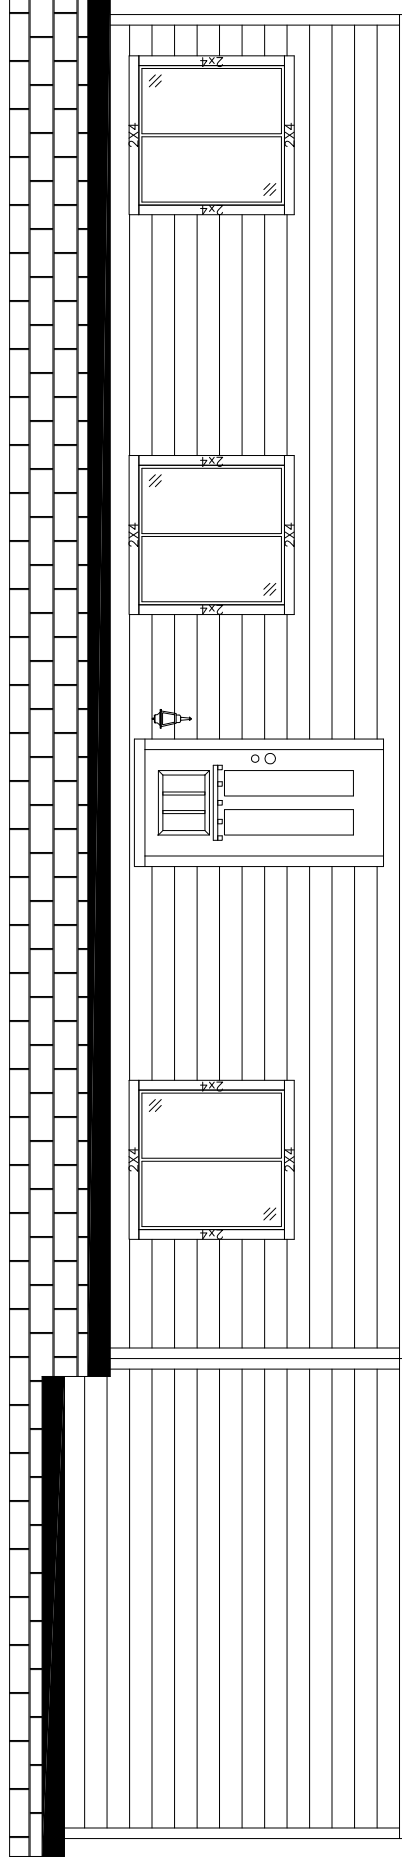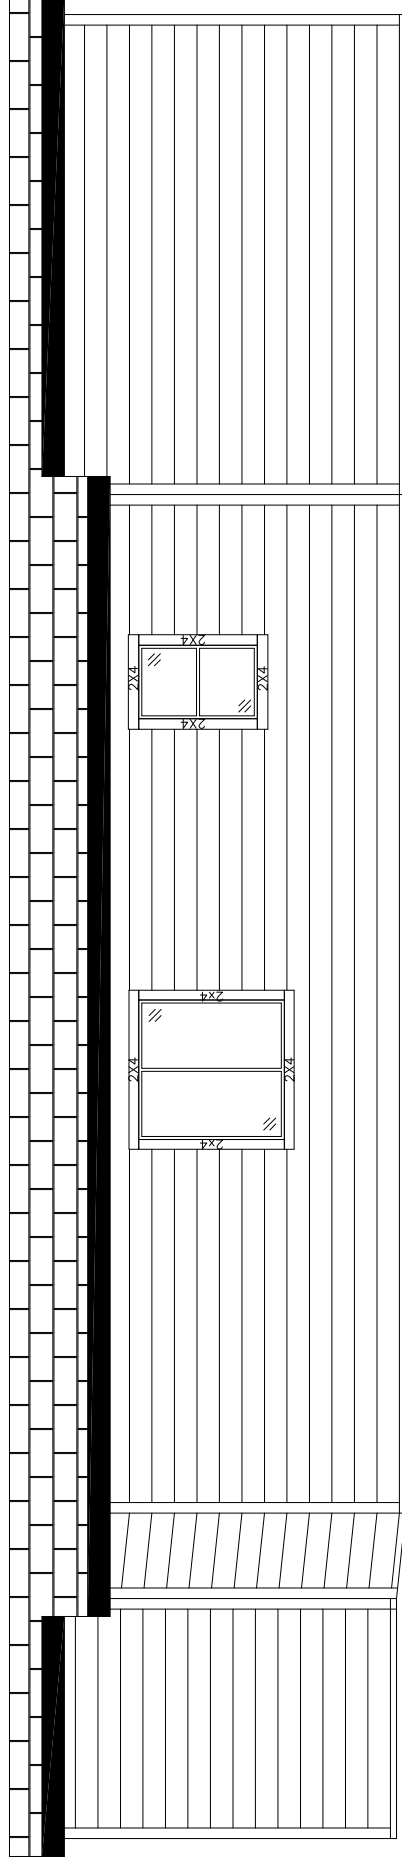

FRONT

CATERINE - 0-31857

HALLMARK 25525 Redlands Blvd. Loma Linda, CA 92354 (909) 796-2561	Title: ELEVATION		Drawn By: MB	Rev # -	Model: 35-1711
			Date: 11/6/15	Rev Date: -	Scale: NOT TO SCALE
					Run # 10957