


SWITCH	Ⓧ	J-BOX	Ⓣ	THERMOSTAT	Ⓝ	HOSE BIB	Ⓛ	HALLMARK	Title:	Drawn By:	Rev #	Model:
CAN LIGHT	Ⓡ	REIN. J-BOX	Ⓡ	SMOKE & CARBON DET.	Ⓡ	FLOOR REGISTER	Ⓡ	25525 Redlands Blvd.	Production	MB	—	34-1746F
PULL WIRE	Ⓡ	15 AMP RECP	Ⓡ	SMOKE DET.	Ⓡ	AIR RETURN	Ⓡ	Loma Linda, CA 92354	FLOORPLAN	6/2/16	Rev Date:	Scale: 3/16"=1'
MAIN PANEL	Ⓡ	20 AMP RECP	Ⓡ	EXH. FAN	Ⓡ	CEILING LIGHT	Ⓡ	(909) 796-2561		—	—	Run #
						PLANT SHELF	Ⓡ					10977

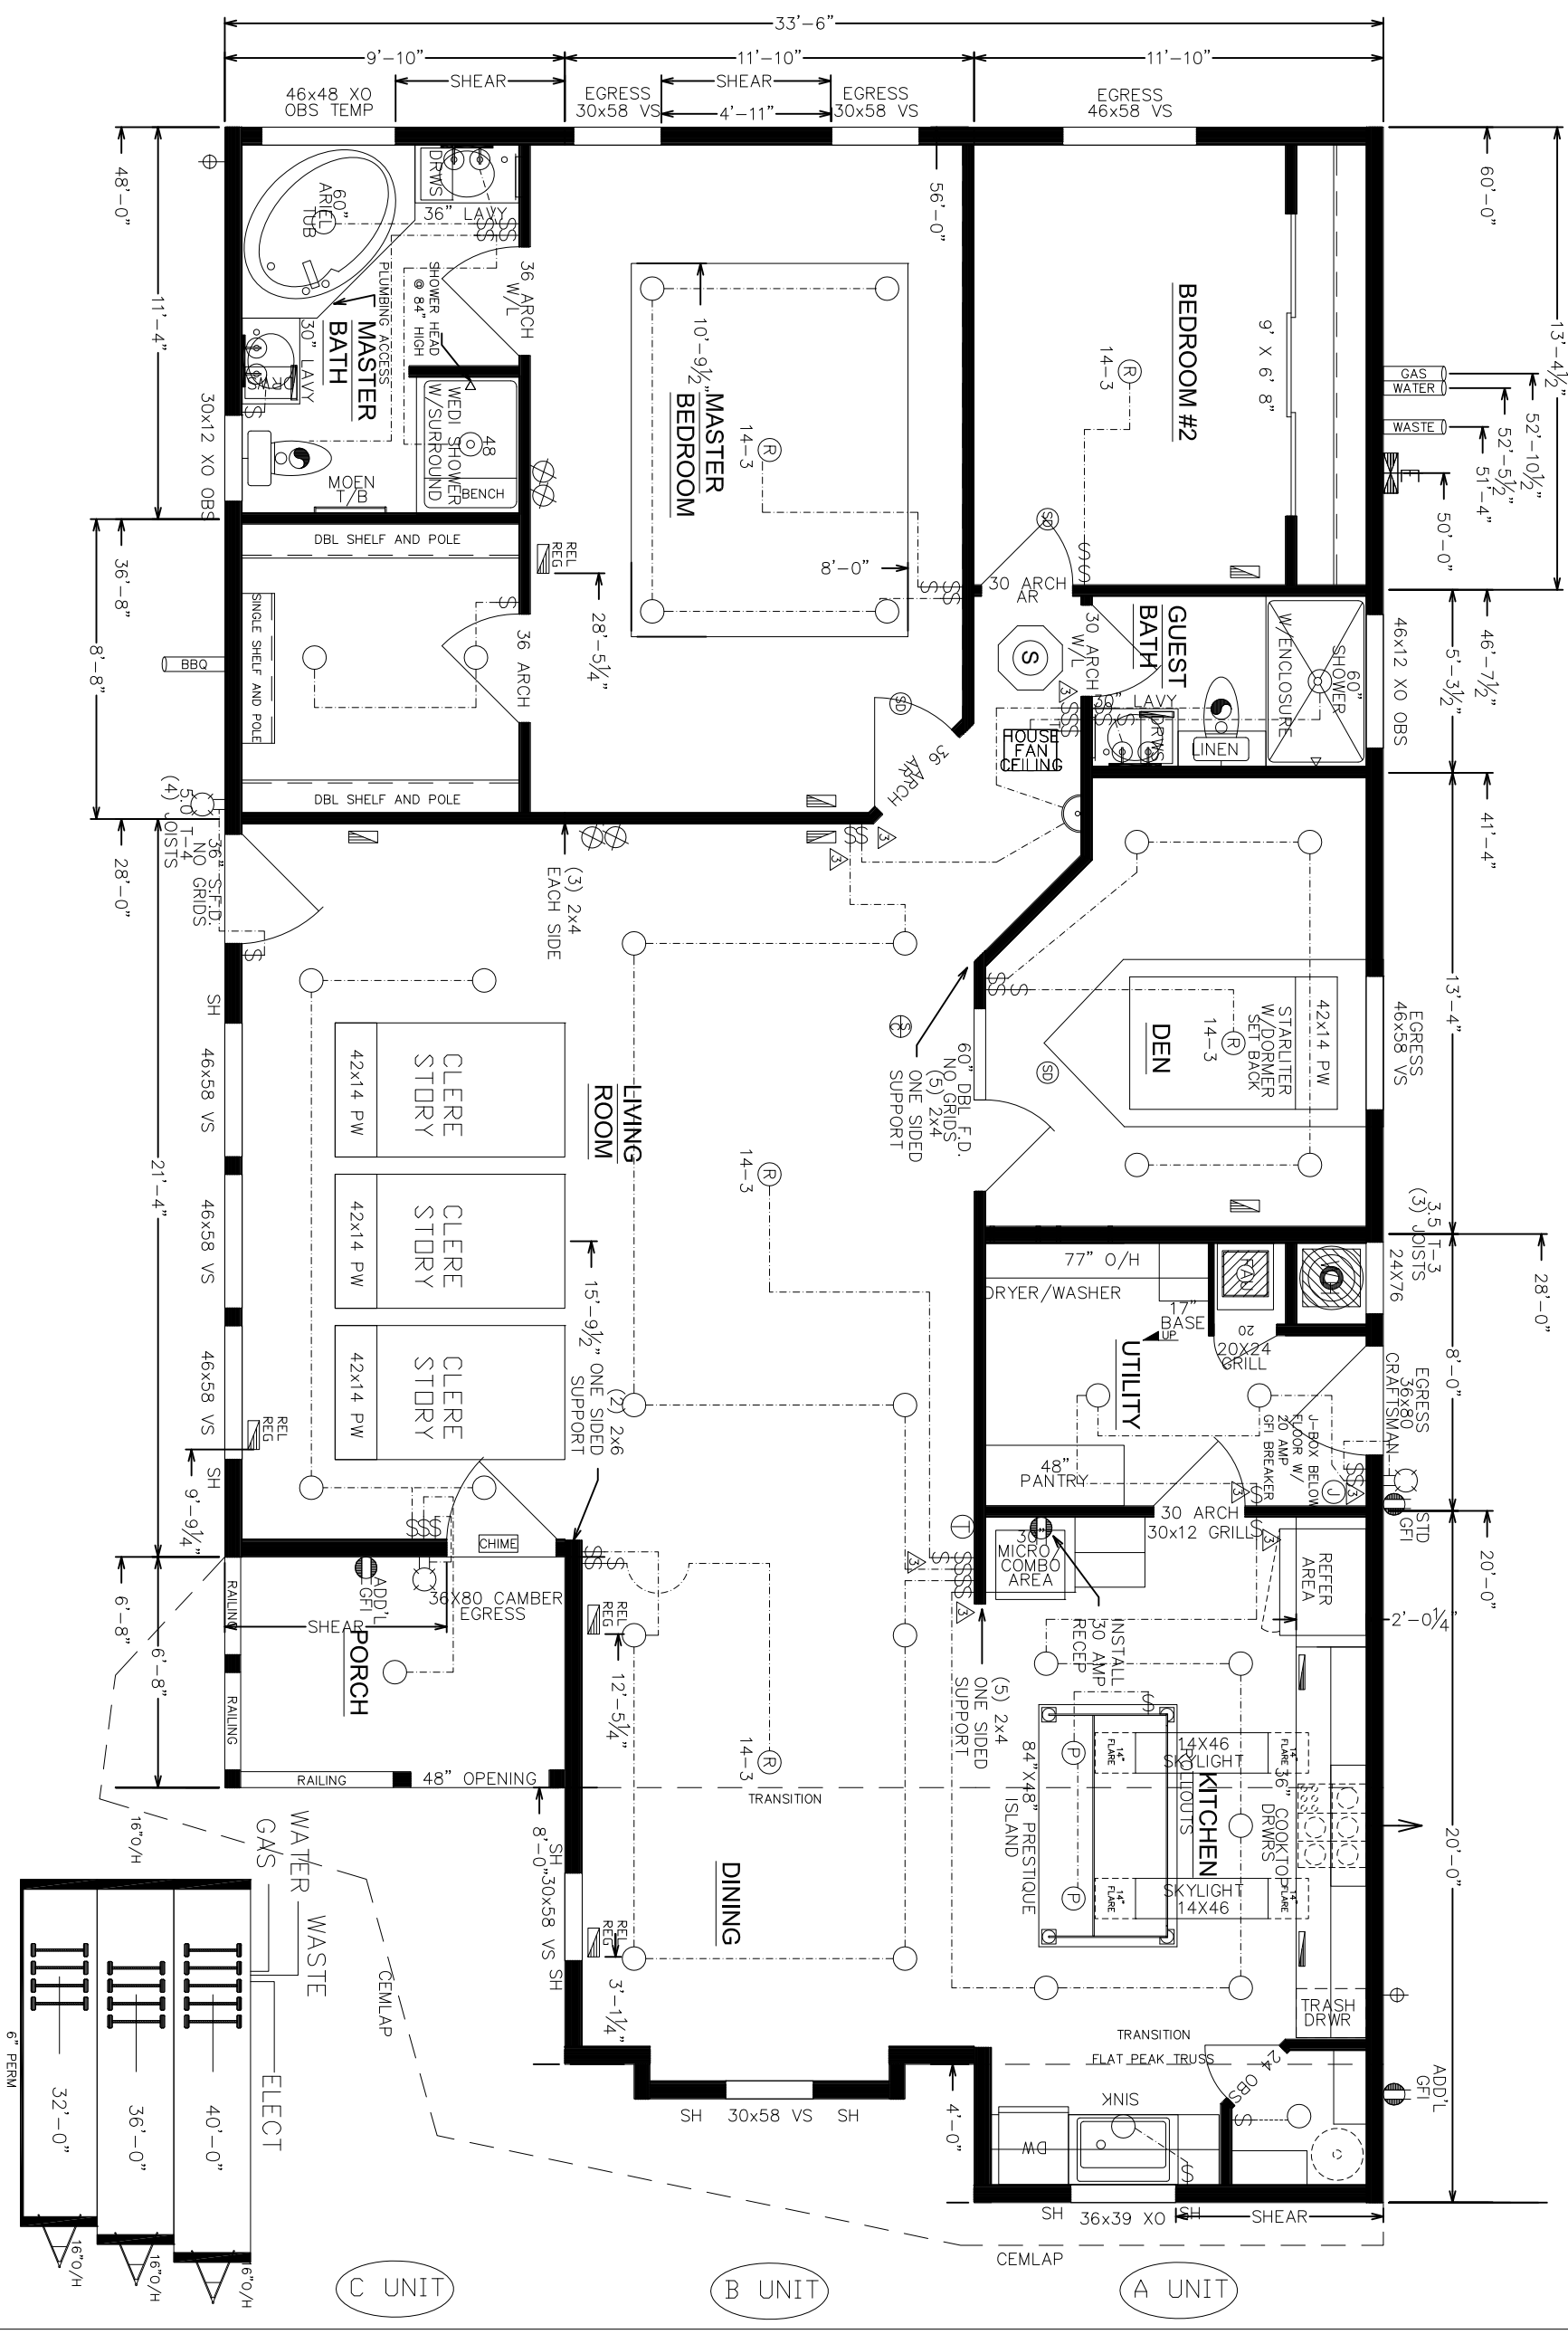

FRONT

BAUER - 0-32052

Date:	6/2/16
Rev #	—
Rev Date:	—
Model:	34-1746F
Scale:	3/16"=1'
Run #	10977