



1
5
6
7
8
9
13
21

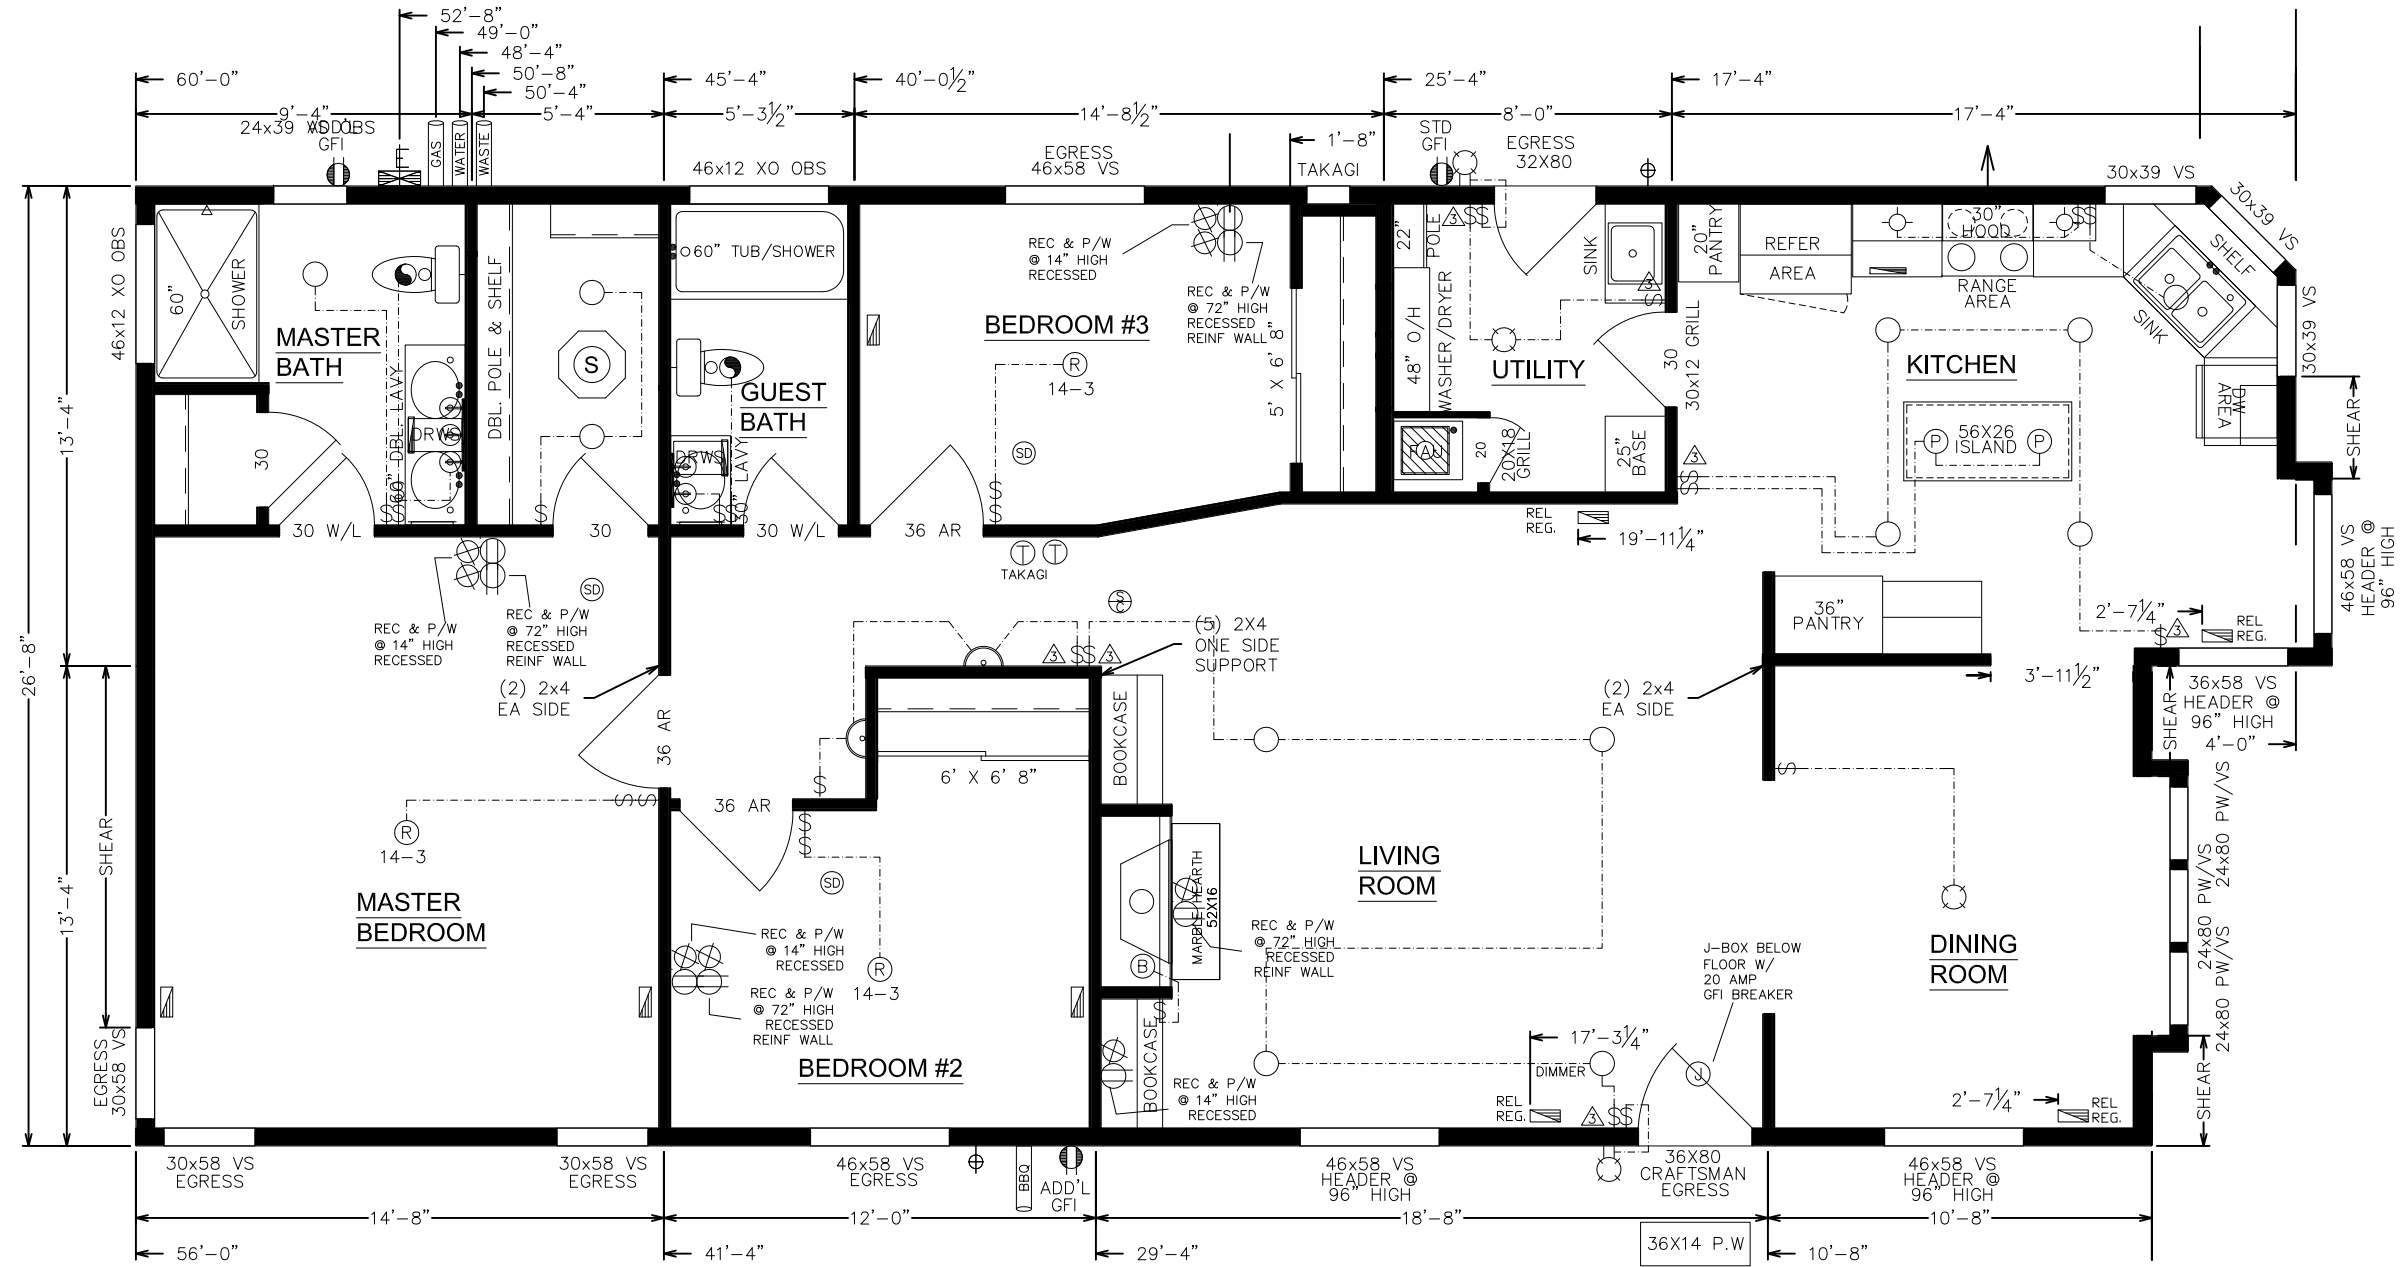

A UNIT




B UNIT

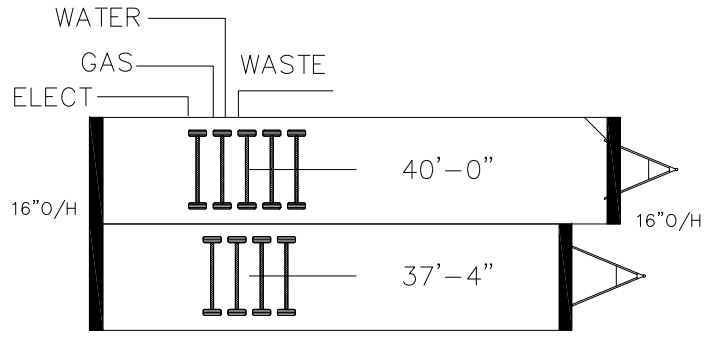

FRONT

SWANSEN - 0-32119

\$	SWITCH	ⓐ	J-BOX	Ⓣ	THERMOSTAT	Ⓞ	CEILING LIGHT	Ⓢ	HOSE BIB	Ⓜ	FLOOR REGISTER	LEGEND HALLMARK 25525 Redlands Blvd. Loma Linda, CA 92354 (909) 796-2561	Title: PRODUCTION FLOORPLAN	Drawn By: MB	Rev # -	Model: 27-1737CC		
○	CAN LIGHT	Ⓡ	REINF. J-BOX	Ⓢ	SMOKE & CARBON DET.	Ⓟ	PENDANT LIGHT	Ⓢ	SOLA-TUBE	Ⓜ	AIR RETURN			← / ↗	ROOF SLOPE DIRECTION	Date: 8/10/16	Rev Date: -	Scale: 3/16"=1'
Ⓢ	PULL WIRE	Ⓢ	15 AMP RECEP	Ⓢ	SMOKE DET.	Ⓢ	WALL LIGHT	Ⓢ	PLANT SHELF	Ⓢ				← / ○	DRYER VENT THRU. WALL / VENT THRU FLOOR	Run # 10982AC		

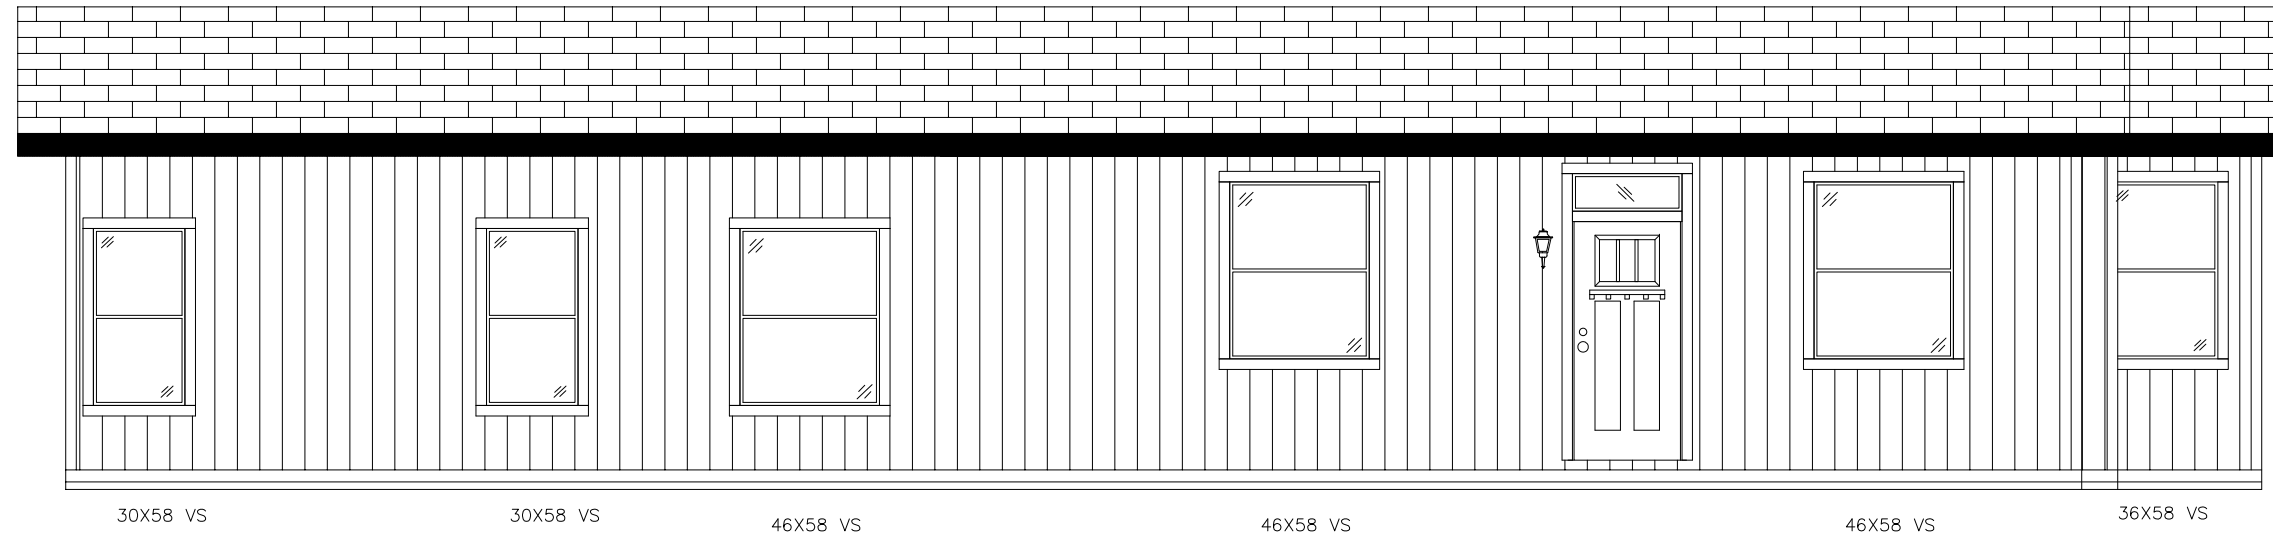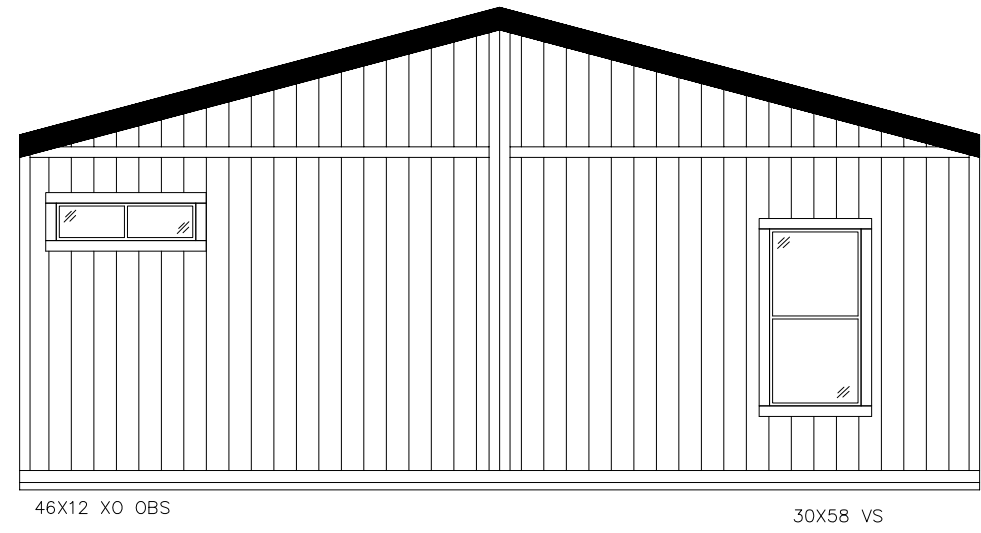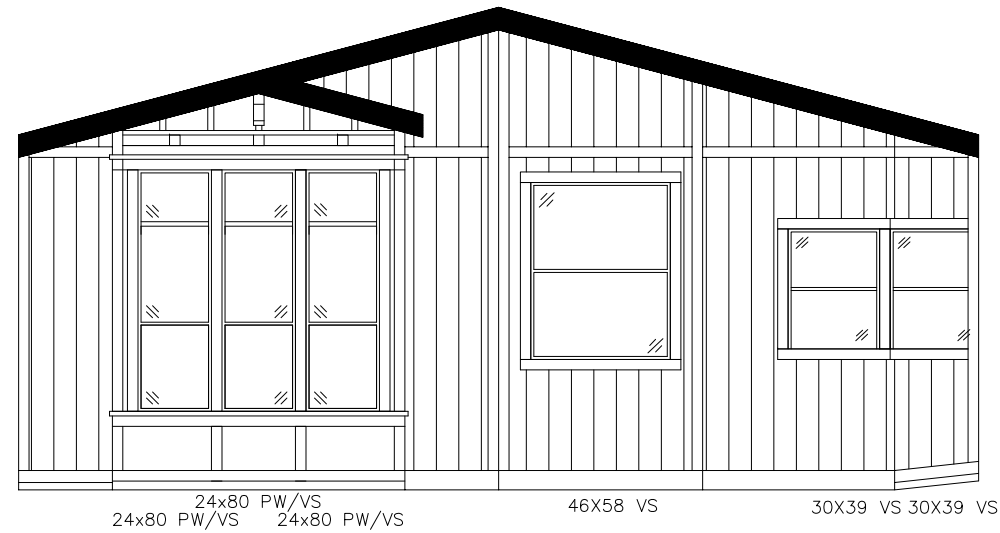

FRONT



FRONT

SWANSEN - 0-32119

\$	SWITCH	ⓐ	J-BOX	Ⓣ	THERMOSTAT	⊙	CEILING LIGHT	⊕	HOSE BIB	Ⓛ	FLOOR REGISTER	LEGEND		HALLMARK	Title:	Drawn By:	Rev #	Model:	
○	CAN LIGHT	Ⓡ	REINF. J-BOX	Ⓢ	SMOKE & CARBON DET.	Ⓟ	PENDANT LIGHT	Ⓢ	SOLA-TUBE	↙ ↘	ROOF SLOPE DIRECTION	25525 Redlands Blvd.	25525 Redlands Blvd.	25525 Redlands Blvd.	25525 Redlands Blvd.	MB	-	27-1737CC	
⊗	PULL WIRE	Ⓜ	15 AMP RECEP	Ⓞ	SMOKE DET.	Ⓛ	WALL LIGHT	Ⓢ	PLANT SHELF	← / ○	DRYER VENT THRU. WALL / VENT THRU FLOOR	Loma Linda, CA 92354	Loma Linda, CA 92354	Loma Linda, CA 92354	Loma Linda, CA 92354	Date:	Rev Date:	Scale:	Run #
Ⓜ	MAIN PANEL	Ⓜ	20 AMP RECEP	Ⓞ	EXH. FAN	Ⓛ	WALL LIGHT	Ⓢ	PLANT SHELF			(909) 796-2561	(909) 796-2561	(909) 796-2561	(909) 796-2561	8/10/16	-	3/16"=1'	10982AC